

THE DOCUMENT IS PROVIDED BY NEW LEAF ENERGY, INC. TO FACILITATE THE SALE OF THE RENEWABLE ENERGY PROJECT REPRESENTED HEREIN. REPRODUCTION, RELEASE OR UTILIZATION FOR ANY OTHER PURPOSE, WITHOUT PRIOR WRITTEN CONSENT IS STRICTLY PROHIBITED.


55 TECHNOLOGY DRIVE, SUITE 102
LORIEL, MD 21851
PHONE: (301) 818-5249
FAX: (301) 818-8991
WWW.NEULEAFENERGY.COM

NOT FOR CONSTRUCTION

PROFESSIONAL CERTIFICATION
I CERTIFY THAT THESE DOCUMENTS WERE PREPARED OR APPROVED BY ME, AND THAT I AM A FULLY LICENSED PROFESSIONAL ENGINEER UNDER THE LAWS OF THE STATE OF MARYLAND.
LICENSE NUMBER 57205
EXPIRATION DATE 02-19-2027
SIGNED DATE: 05-28-2025

IT IS A VIOLATION OF LAW FOR ANY PERSON TO ALTER ANY DOCUMENT WHICH BEARS THE SEAL OF A PROFESSIONAL ENGINEER, UNLESS THEY ARE ACTING UNDER THE DIRECTION OF A LICENSED PROFESSIONAL ENGINEER.

RUTHSBURG ROAD SOLAR PROJECT
MAP: 0045 GRID: 0016 PARCEL: 0009
ELECTION DISTRICT: 3
CENTREVILLE, QUEEN ANNE'S COUNTY, MD

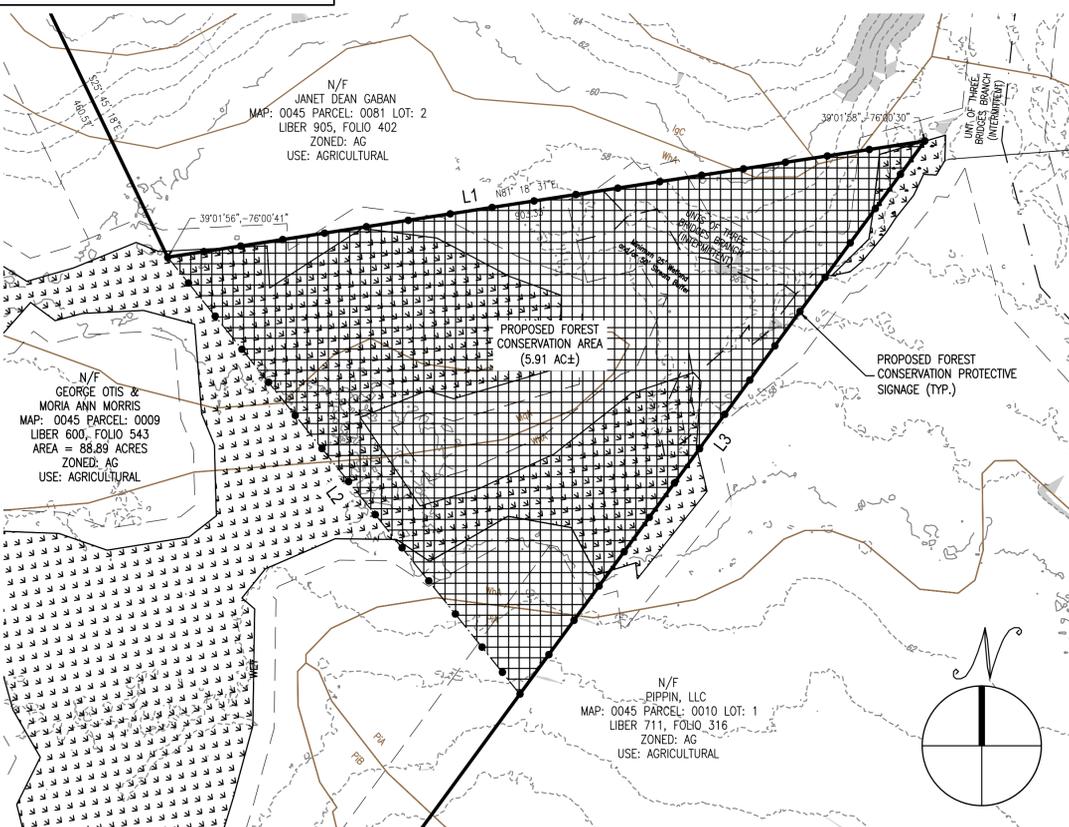


FOREST CONSERVATION AREA		
LINE	BEARING	DISTANCE
L1	S81° 18' 31"W	903.33'
L2	S38° 59' 55"E	660.13'
L3	N36° 19' 23"E	806.18'
TOTAL	PERIMETER:	2,370' ±
	AREA:	5.91 AC ± (257,409 SF ±)

1 ENLARGED PLAN VIEW
FOREST CONSERVATION AREA
SCALE: 1" = 100'

NOTE: SEE COMBINED SIMPLIFIED FOREST STAND DELINEATION AND FOREST CONSERVATION PLAN, SHEETS 1-3, PREPARED BY FORM GROUP LLC, ATTACHED SEPARATELY.

OVERALL SITE CONDITIONS PLAN

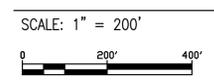

ARM PROJECT NUMBER: 023010879

REV	DATE	DRAWN	CHECKED	RELEASE LEVEL
0	12/20/24	KJM	CDW	ISSUED FOR STAC REVIEW
1	03/21/25	KJM	BCC	RE-ISSUED FOR STAC REVIEW
2	05/06/25	KJM	BCC	RE-ISSUED FOR 25-DAY SUBMITTAL
3	05/23/25	KJM	BCC	RE-ISSUED FOR PLANNING COMMISSION

SCALES SHOWN ON DRAWINGS ARE VALID ONLY WHEN PLOTTED ARCH D 24" x 36"

C-2.0
OVERALL SITE CONDITIONS PLAN

FILE NUMBER: SP-24-12-0143
BOA-XX-XX-XXX