
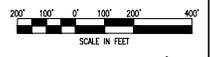


SHEET NO. C-101 OF 101 SHEETS  
 DATE: 05-08-24  
 PROJECT: PHASE 4 OF INGLESDALE MINE MAJOR EXTRACTION  
 CLIENT: QUEEN ANNE'S COUNTY, MARYLAND  
 DRAWN BY: [REDACTED]  
 CHECKED BY: [REDACTED]  
 DATE: 05-08-24  
 PROJECT: PHASE 4 OF INGLESDALE MINE MAJOR EXTRACTION  
 CLIENT: QUEEN ANNE'S COUNTY, MARYLAND  
 DRAWN BY: [REDACTED]  
 CHECKED BY: [REDACTED]  
 DATE: 05-08-24

PROPERTY BOUNDARY CURVE TABLE					
CURVE	RADIUS	ARC LENGTH	TANGENT	CHD. BEARING	CHD. LENGTH
C1	625.00'	362.02'	186.25'	N 25°45'01" W	356.98'
C2	1100.00'	364.63'	178.87'	S 33°04'29" E	353.10'
C3	425.00'	298.36'	154.49'	N 43°25'25" W	290.39'
C4	70.00'	115.17'	75.41'	N 16°15'55" W	102.61'
C5	1800.00'	109.64'	54.84'	N 32°36'54" E	109.63'
C6	3450.00'	271.62'	135.88'	N 36°38'56" E	271.55'

- ADJACENT PROPERTY INFORMATION**
- MAP 38, TAX PARCEL 69, LOT 4  
WILLIAM L. THOMAS  
DEED: 2575/287  
PLAT: 25/40  
ZONED: AG  
USE: RESIDENTIAL
  - MAP 38, TAX PARCEL 24  
ALBERT DOWNES WAREEN, JR.  
DEED: 3461/292  
PLAT: 25/29  
ZONED: AG  
USE: AGRICULTURAL
  - MAP 31, TAX PARCEL 35  
MARK A. ECK  
DEED: 4204/51  
DEED: 2377/212  
PLAT: 22/45  
ZONED: AG & VC  
USE: AGRICULTURAL

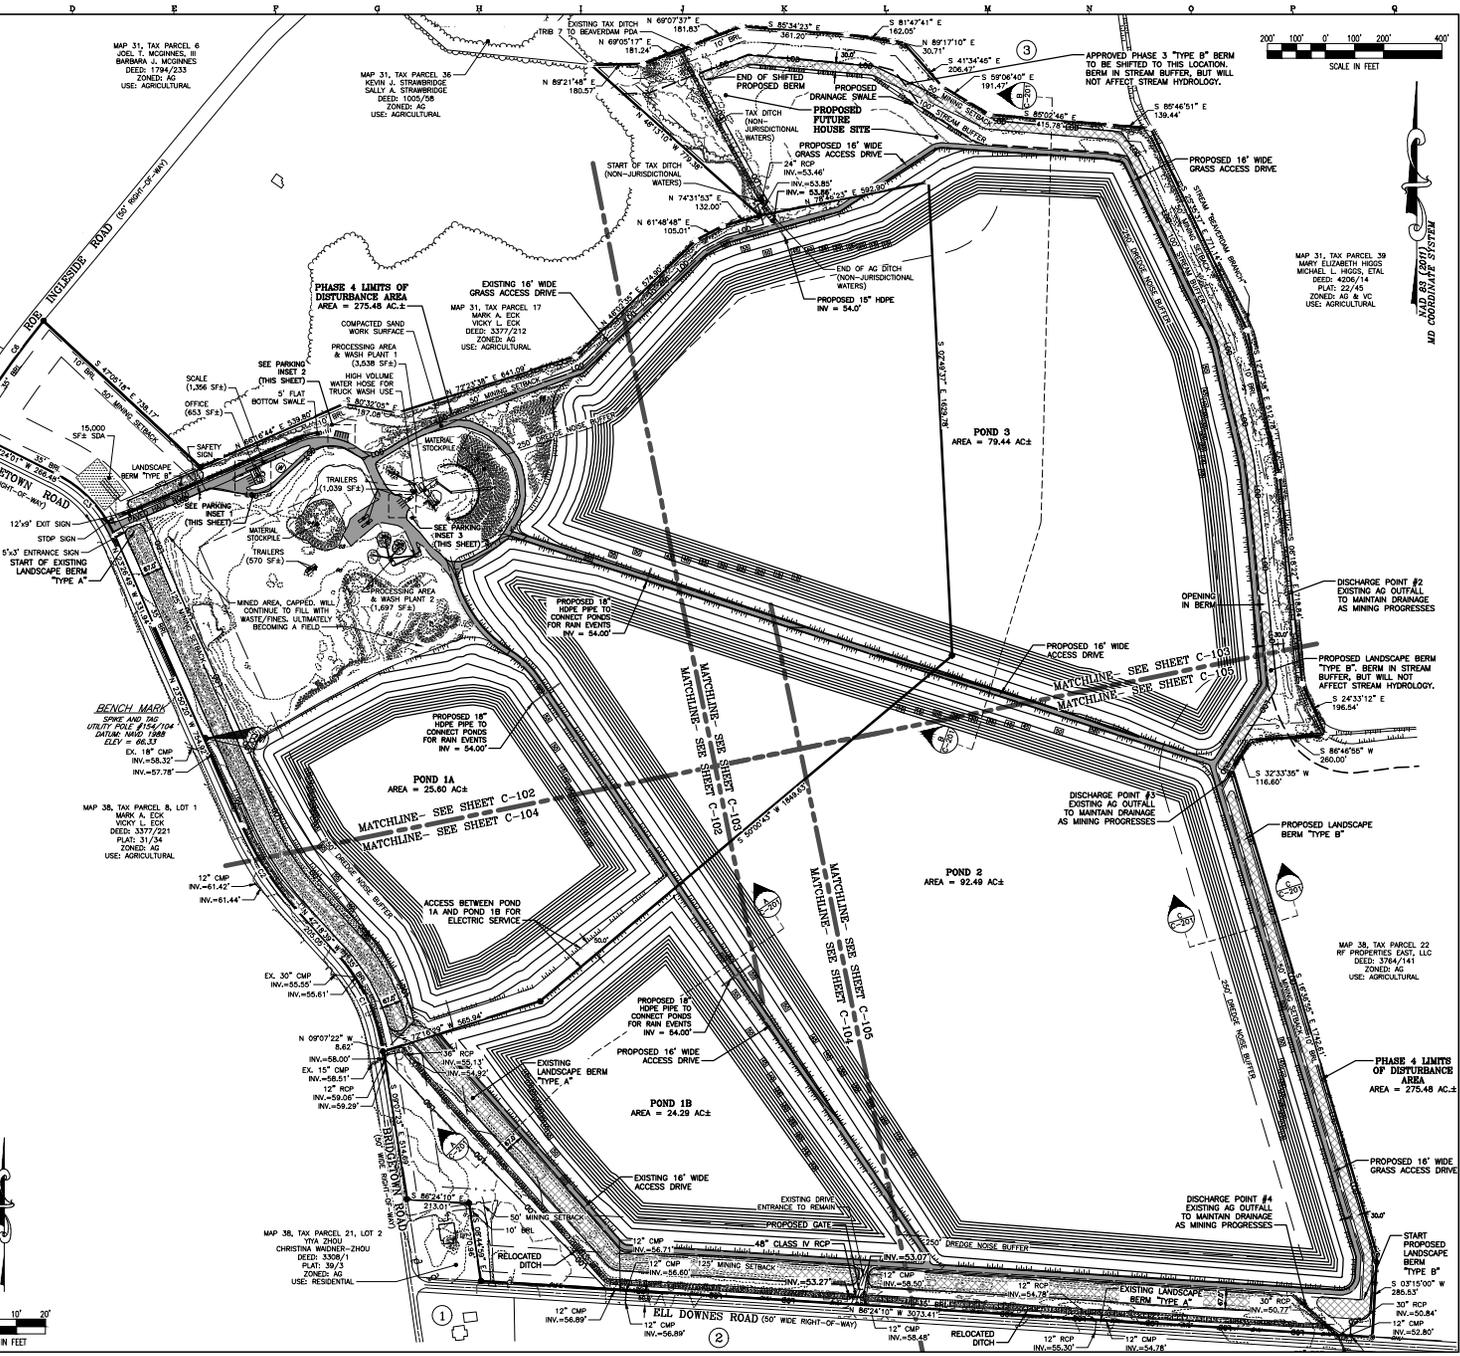

MISS UTILITY  
 (800) 368-5776  
 MISS UTILITY  
 (800) 368-5776

REVISIONS TO APPROVED PLANS		
NO.	DATE	DESCRIPTION

**WARNING!**  
 THE LOCATION OF EXISTING UTILITIES AS SHOWN ON THIS PLAN ARE APPROXIMATE ONLY. THE CONTRACTOR SHALL VERIFY THE LOCATION AND DEPTH OF EXISTING UTILITIES PRIOR TO BEGINNING CONSTRUCTION. THE QUANTITIES SHOWN ON THIS PLAN ARE FOR INFORMATIONAL AND PERMITTING PURPOSES ONLY. THE CONTRACTOR SHALL VERIFY ALL QUANTITIES TO HIS OWN SATISFACTION PRIOR TO BEGINNING CONSTRUCTION. THE CONTRACTOR SHALL TEST PIT AND LOCATE EXISTING UNDERGROUND UTILITIES PRIOR TO THE BEGINNING OF ANY WORK ON-SITE. THE CONTRACTOR SHALL NOTIFY DEPT. OF PUBLIC WORKS OF ANY POSSIBLE CONFLICT AND REQUEST THE RELOCATION OF THE EXISTING UNDERGROUND UTILITIES BEFORE BEGINNING ANY WORK ON-SITE. THE CONTRACTOR SHALL BE RESPONSIBLE FOR ANY RELOCATION EXPENSE.



**Lane Engineering, LLC**  
 Established 1986  
 Civil Engineers • Land Planning • Land Surveyors  
 117 Bay St., Suite 2000, Annapolis, MD 21401  
 410.293.2200  
 302 Pennsylvania Ave., Centerville, MD 21031  
 410.293.2088

PROFESSIONAL CERTIFICATION: I hereby certify that these documents were prepared or approved by me, and that I am a duly licensed professional engineer under the laws of the State of Maryland, License No. 46188. Expiration Date: 12/28/2026.



**OVERALL PROPOSED CONDITIONS MAJOR EXTRACTION FOR PHASE 4 INGLESDALE MINE**

IN THE FIRST ELECTION DISTRICT  
 QUEEN ANNE'S COUNTY, MARYLAND  
 TAX MAP 31 & 36, PARCELS 37 & 21, LOT 1

DESIGNED/REVISED FOR:	DATE:
AGENCY REVIEW:	05-08-24
AGENCY REVIEW:	08-28-24
AGENCY REVIEW:	11-13-24
PLANNING COMMISSION REVIEW:	12-12-24

SHEET No.:	C-101
JOB No.:	230278
SCALE:	AS NOTED
FILE No.:	1775